


Elemento	Pos. Diem. Q.	Dim. Res. (cm)	Comp. (cm)	Total CA-50/CA-60	
				(kg)	(kg)
TOTAL					

Resumo Apo. Fundação	Comp. total (m)	Peso-10% (kg)	Total (kg)
CA-50	301.5	204	204
CA-60	64.7	11	11
Total			215

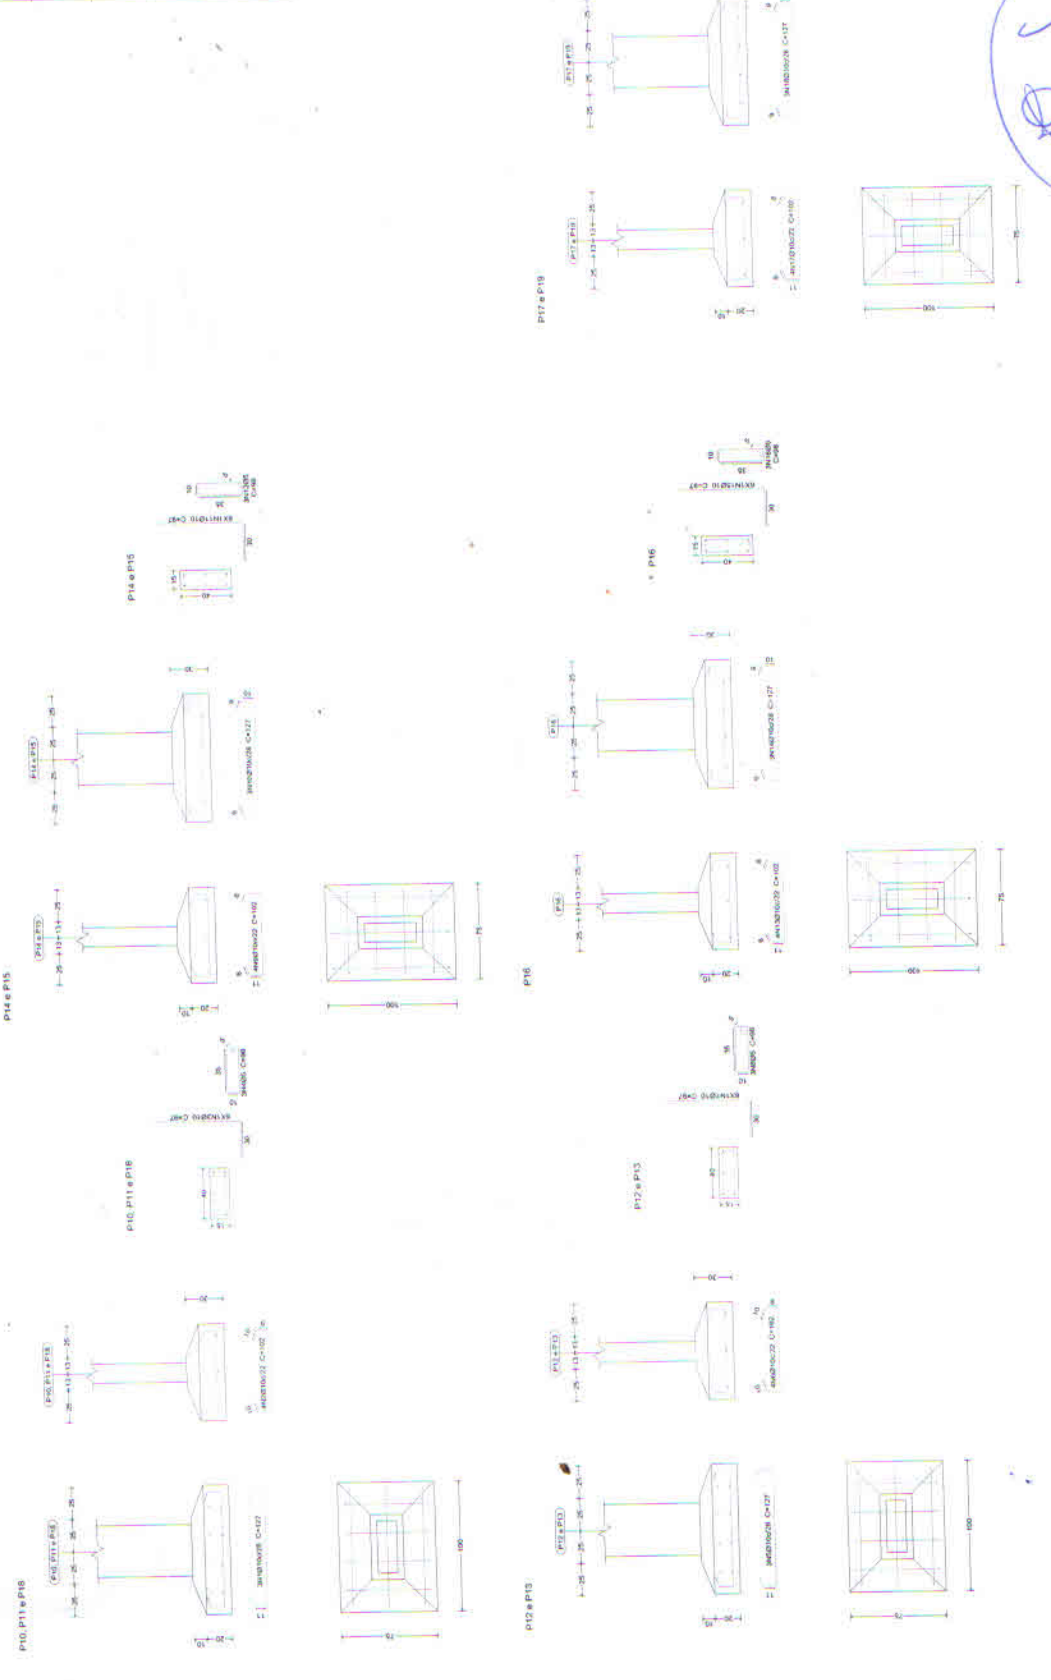

V. GO. APRESENTAR
 CIVIL (R. 1974/11)



PREFEITURA MUNICIPAL DE COIMBRA


